


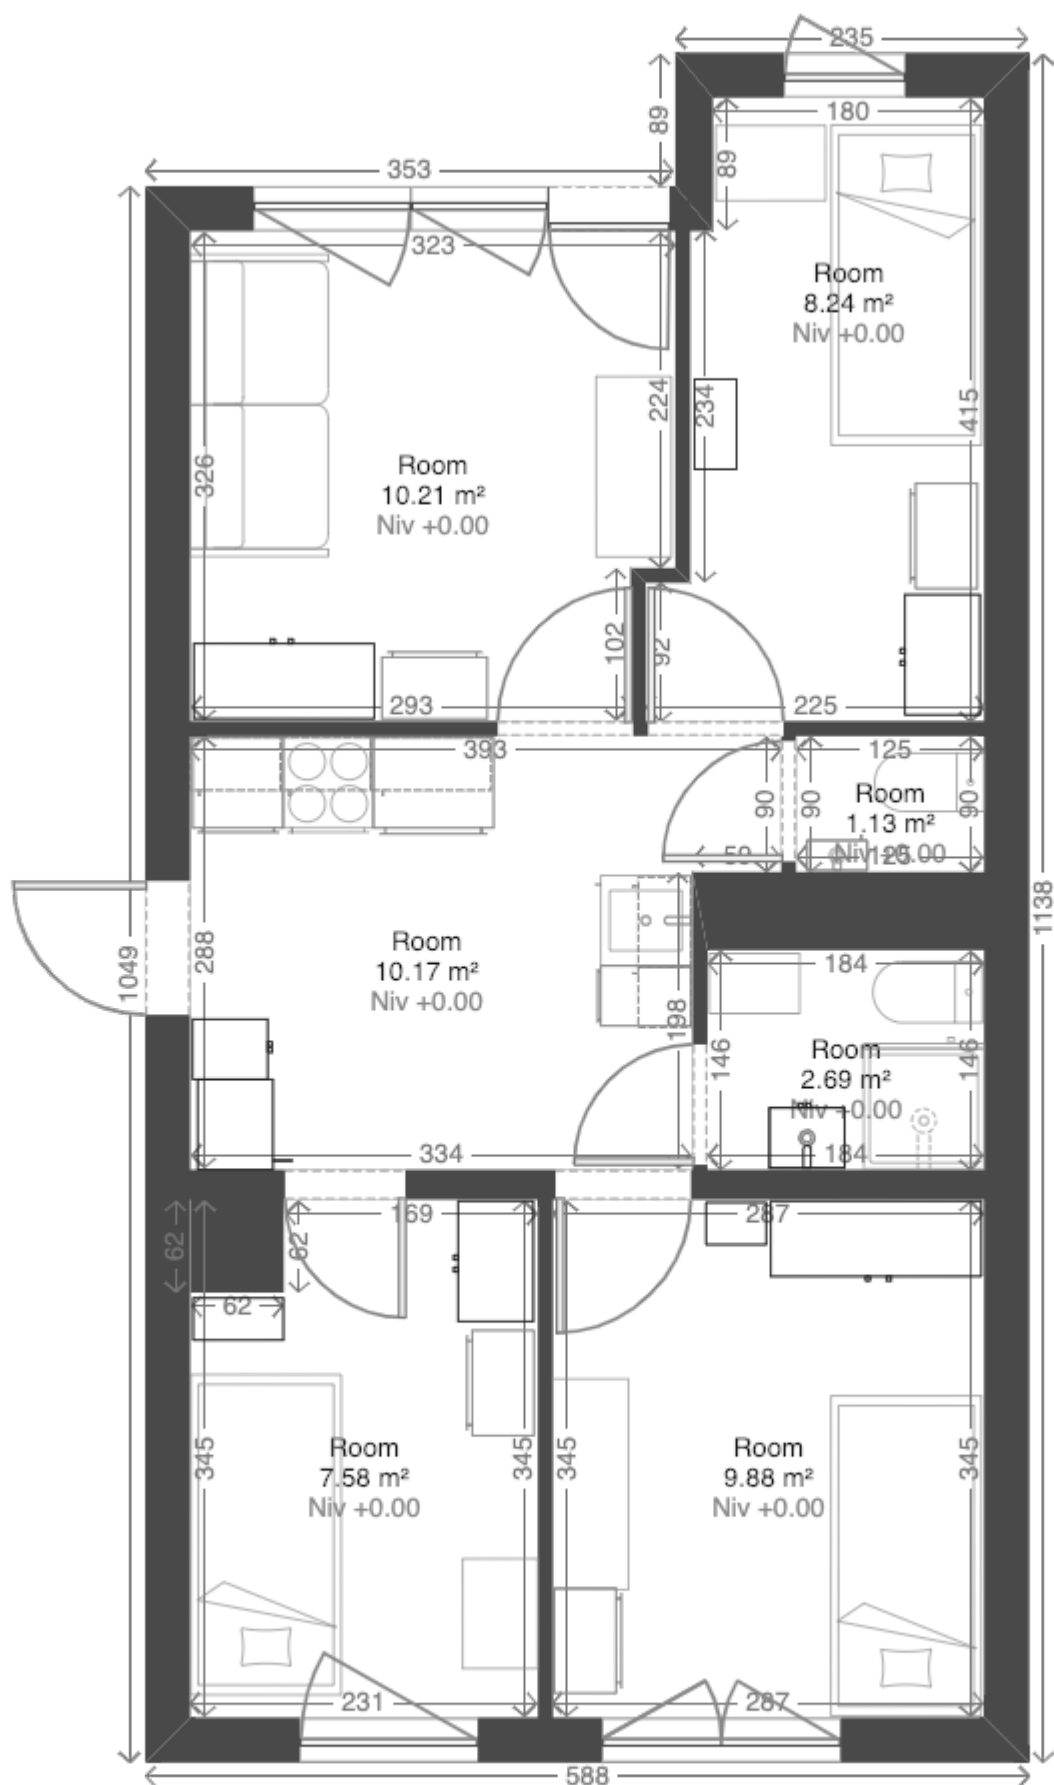

	Plan GND		N°1
	Description of the project		1/50
			09/12/2018

